

**14e**  
APPLICATION FOR PIPELINE UTILITY PERMIT  
DESIGNATING PLACEMENT OF UTILITY IN COUNTY RIGHT OF WAY

TO: THE COUNTY ENGINEER OF WISE COUNTY, TEXAS

Comes now Targa Intrastate Pipeline LLC [company name], hereinafter referred to as "Company" a DELAWARE [state] Corporation, with authority to transact business in Texas, acting by and through its duly authorized representative, and hereby petitions the County Engineer for the right to lay, construct, maintain, repair and/or operate equipment under, over, across and/or along certain County Roads as shown on drawings and diagrams attached hereto and said location described as follows:

Facility to Cross Road

Road Name & Block Number	Length of Crossing	TYPE OF CONSTRUCTION (CHECK ONE)			
		Bored	Jacked	Driven	Cased
<u>CR 4227 / A-858</u>	<u>45 FEET</u>	<input checked="" type="checkbox"/>			

Facility to Parallel County Road Within Right-Of-Way

Road Name and Block Number	From	To	Distance

CONSTRUCTION TYPE

16 Diameter 0.375 Wall Thickness

Material Specification STEEL

Minimum Yield Strength 52,000

Maximum Operation Pressure MAOP 1,200

High Pressure Underground Pipeline (60 psi or greater operating pressure)

Low Pressure Underground Pipeline (60 psi operating pressure)

The location and description of the proposed installation and appurtenances must be fully shown on the attached detailed drawings.

The Company shall commence actual construction/work in good faith within 60 days from the date of said permit and shall complete said construction /work within 60 working days. (COMPANY MUST FILL IN). If such construction is not begun by the 60<sup>th</sup> day, Company will be required to apply for a new permit.

Company declares that prior to filing this application, it has ascertained the location of all existing utilities, both aerial and underground, and the filing of this application is prima facie evidence that the proposed installation will not conflict with any existing utility.

A copy of this permit shall be kept at the job site any time work is being performed.

It is expressly stipulated that this Permit is a license for permissive use only and that the placing of facilities upon public property pursuant to this permit shall not operate to create or vest any property right in said holder.

It is understood and agreed that the rights and privileges herein set out are granted only to the extent of the County's right, title and interest in the land to be entered upon and used by the holder and the holder will at all times assume risk of and indemnify, defend and save harmless Wise County from and against any and all loss, damages, cost or expense arising in any manner on account of the exercise or attempted exercise by said holder of the aforesaid rights and privileges.

Any deviation from these specifications must be approved by Wise County Engineer's Office or its designated representative.

Approval of County Engineer's Office may take as long as two weeks after complete application is received.

Applicant agrees to comply with all rules of the County Commissioners and the County Engineer in construction of said installation attached hereto as **WISE COUNTY DESIGN STANDARDS AND SAFETY PRECAUTION REQUIREMENTS FOR WORK CONDUCTED IN WISE COUNTY RIGHTS OF WAY** and incorporated herein for reference.

*In the event Company fails to obtain a permit prior to the installation or does not install utilities in compliance with installation requirements set forth herein (i.e. depth, location, etc), Company assumes all financial responsibility for damages and/or destruction of lines, cables, etc. based upon its failure to comply with Wise County requirements.*

*Applicant agrees that if Wise County demonstrates a violation of the terms of this policy, Applicant stipulates that requisites for injunctive relief exist and that Wise County is entitled to relief enjoining any conduct by applicant which is contrary to the policies.*

*This permit is a revocable permit. Wise County reserves the right to revoke this permit at any time, in the sole discretion of Wise County, for interests of public health, safety or welfare, or for failure to repair any damages upon demand, or for any other reason deemed sufficient by Wise County.*

*In the event Company fails to comply with any or all of the requirements as set forth herein, the County may take such action as it deems appropriate to compel compliance. The County Engineer further retains the right to revoke this Permit by verbal notification to the Applicant/Company.*

*Failure to obtain this permit and/or notify the County Engineer's Office within 24 hours of beginning construction shall constitute grounds for job shutdown.*

By signing below, I certify that I am authorized to represent the Company listed below, and that the Company agrees to the conditions/provisions included in this permit.

Targa Intrastate Pipeline LLC  
Company Name

Russell Park

By:

Russell Park

Signature

Sr. Right of Way Agent

Title

4401 N I-35, Suite 303

Address

DENVER

TX

76207

City

State

Zip

(940) 484-9755

Phone Number

rpark@targaresources.com

Email:

**PIPELINE UTILITY APPROVAL**

Wise County offers no objection to the proposed location of the utility in the County right of way as shown by accompanying drawings and notice dated \_\_\_\_\_ except as noted below:

(Month/Day/Year)

EXCEPTIONS:

---

---

---

Chad Davis, P.E.  
Wise County Engineer  
8-7-14  
Signature  
Title

Project 16-inch Atmos Residue - Barlow		
Location AFE 53762	Date 8/6/2014	

## Design Pressure - Steel Pipe

### PIPE AND OPERATIONAL DATA:

Nominal Pipe Size	16
Nominal Outside Diameter [in.]	16.00
Nominal Wall Thickness [in.]	0.375
Grade	X52
Specified Minimum Yield Strength [psi]	52,000
Design Factor	0.50
Longitudinal Joint Factor	1.0
Temperature Derating Factor	1.000

### RESULTS OF CALCULATION:

Design Pressure [psig]	1,218.75
------------------------	----------

*Barlow  
MAWP will be 1200 psig  
JL Hanzalik  
Texas PE #35945*

Notes:

Reference: CFR Part 192 and ASME B31.8

Prepared By Herman Hanzalik	Approved By	Revision: 10.0.0
--------------------------------	-------------	------------------

**ORDER GRANTING PERMIT AND RIGHT-OF-WAY  
TO CONSTRUCT GAS PIPELINE**

**THE STATE OF TEXAS**

**COUNTY ROAD # 4227**

**THE COUNTY OF WISE**

Now on this 11 day of August, 2014 at a meeting of the Commissioners Court of Wise County, Texas, came on to be considered the application of Targa Intrastate Pipeline LLC for a permit and right-of-way to lay gas pipeline under the public roads of the County of Wise, State of Texas, and the Court having considered such application which was filed on the 1 day of August, 2014, and is referred to and made a part hereof, and having determined that the permit and right-of-way for such gas pipeline should be granted, it is accordingly ordered by the court:

1. That the County of Wise, State of Texas, does hereby grant the right, privilege and right-of way to Targa Intrastate Pipeline LLC to lay, construct, maintain, and operate a gas pipeline under the public roads in the County of Wise, Sate of Texas, as described:

Description and Location:

One (1) sixteen inch ( 16 ") X52 grade steel pipe crossing CR 4227 approximately 1.33 miles South of its Intersection with CR 4360.

2. That such gas pipeline opening shall be bored, constructed and maintained as not to interfere with the use and occupancy of such public roads by the public. That such gas pipeline shall be buried to the depth of five feet (5 ft.) below the lowest point of the right-of-way.

3. Pipe-line is to be marked with proper signage in a clear and visible manner on each side of said County Road right-of-way.

COUNTY COMMISSIONERS COURT




BY: [Signature]  
County Judge, Wise County


Date: Aug 11, 2014

ATTEST: [Signature]  
Wise County Clerk  
[Signature]  
Chief Deputy

**BORE ONLY**

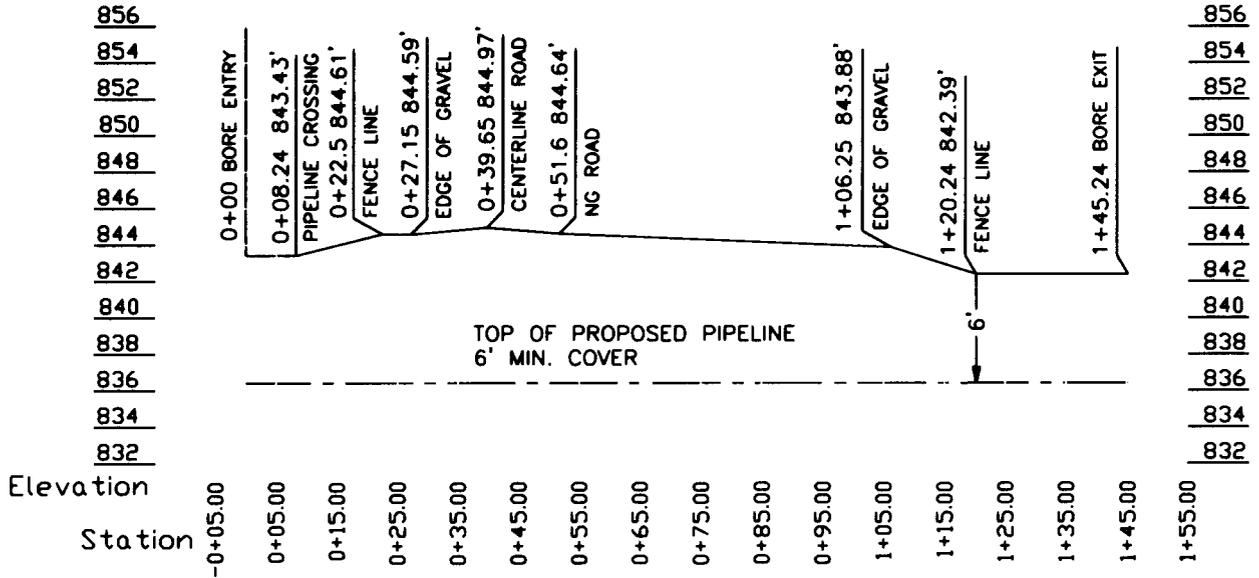

PROFILE SCALES  
 VERTICAL SCALE 1" = 10'  
 HORIZONTAL SCALE 1" = 30'

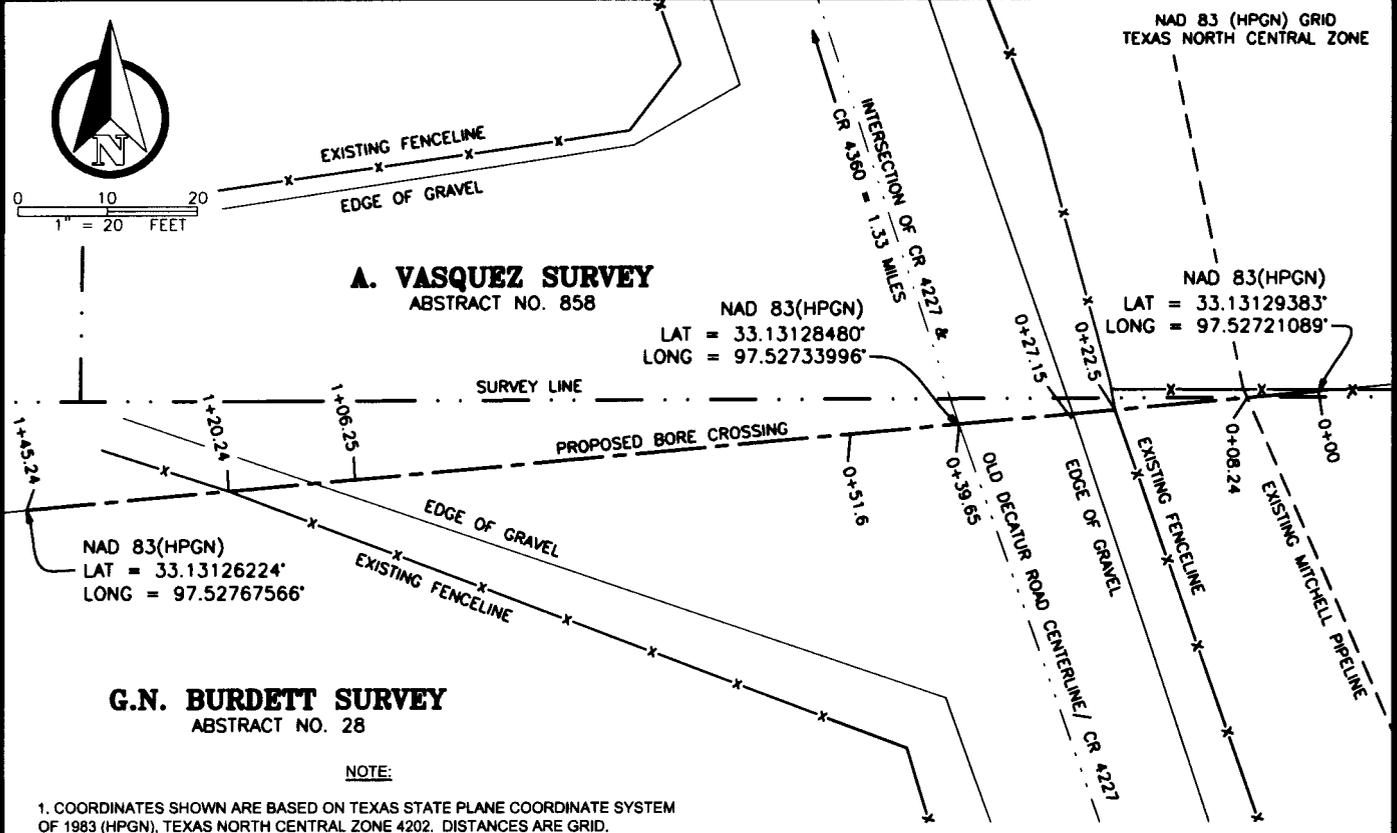

**NOTE:**

- COORDINATES SHOWN ARE BASED ON TEXAS STATE PLANE COORDINATE SYSTEM OF 1983 (HPGN), TEXAS NORTH CENTRAL ZONE 4202. DISTANCES ARE GRID.
- THIS SURVEY PLAT WAS PREPARED FROM PIPE INFORMATION FURNISHED BY THE CLIENT AND WAS DONE WITHOUT THE BENEFIT OF A TITLE REPORT. THE SURVEYOR HAS MADE NO INVESTIGATIONS OR SEARCH FOR EASEMENTS OR OTHER MATTERS OF RECORDS THAT A TITLE REPORT WOULD DISCLOSE AND THIS SURVEY DOES NOT REPRESENT A WARRANTY OF TITLE OR A GUARANTEE OF OWNERSHIP.
- THE LOCATION OF UTILITIES HEREON ARE FROM OBSERVED EVIDENCE OF ABOVE GROUND APPURTENANCES AS A RESULT OF FIELD SURVEY INFORMATION AND UNDERGROUND UTILITIES WERE NOT LOCATED BY THE SURVEYOR. THE SURVEYOR MAKES NO GUARANTEE THAT THE UTILITIES SHOWN COMPRISE ALL SUCH UTILITIES IN THE AREA, EITHER IN SERVICE OR ABANDONED. THE SURVEYOR FURTHER DOES NOT WARRANT THAT THE UTILITIES SHOWN ARE IN THE EXACT LOCATION INDICATED. THE SURVEYOR HAS NOT PHYSICALLY LOCATED ANY UNDERGROUND UTILITIES.

**LEGEND**

- PROPOSED BORE CROSSING
- ELECTRIC LINE
- SURVEY LINE
- x-x- FENCE LINE
- - - EXISTING PIPELINE
- w-w- WATER LINE

I HEREBY STATE THAT THIS SKETCH SHOWS THE SUBJECT PROPOSED CENTERLINE, AND PROFILE DATA AS COLLECTED UNDER MY SUPERVISION DURING JULY, 2014.

*John E. Kowalik*  
 JOHN E. KOWALIK  
 REGISTERED PROFESSIONAL LAND SURVEYOR  
 LICENSE NO. 6408




PLAT OF:  
 A PROPOSED PROFILE FOR A 16" RESIDUE LINE:  
**TARGA MIDSTREAM SERVICES, LLC**  
 OLD DECATUR ROAD/ C.R. 4227 BORE  
 AND SITUATED IN THE A. VASQUEZ SURVEY, A-858,  
 AND THE G.N. BURDETT SURVEY, A-28  
 BEING APPROXIMATELY 8.8 MILES SOUTHEAST  
 OF THE TOWN OF DECATUR, IN WISE COUNTY, TEXAS.



550 Bailey Ave., 310 - Fort Worth, TX 76107  
 Ph: 817.349.9800 - Fax: 979.732.5271  
 TBPLS Firm No. 10193887  
 www.franksurveying.com  
 LAND SURVEYING/ENERGY/GIS SERVICES  
 © COPYRIGHT 2013 - ALL RIGHTS RESERVED

DATE: 7-31-2014 PROJECT NO: 201407678  
 DRAWN BY: JK SCALE: 1" = 20'  
 CHECKED BY: AP SHEET: 1 OF 1  
 FIELD CREW: RE/MR REVISION:



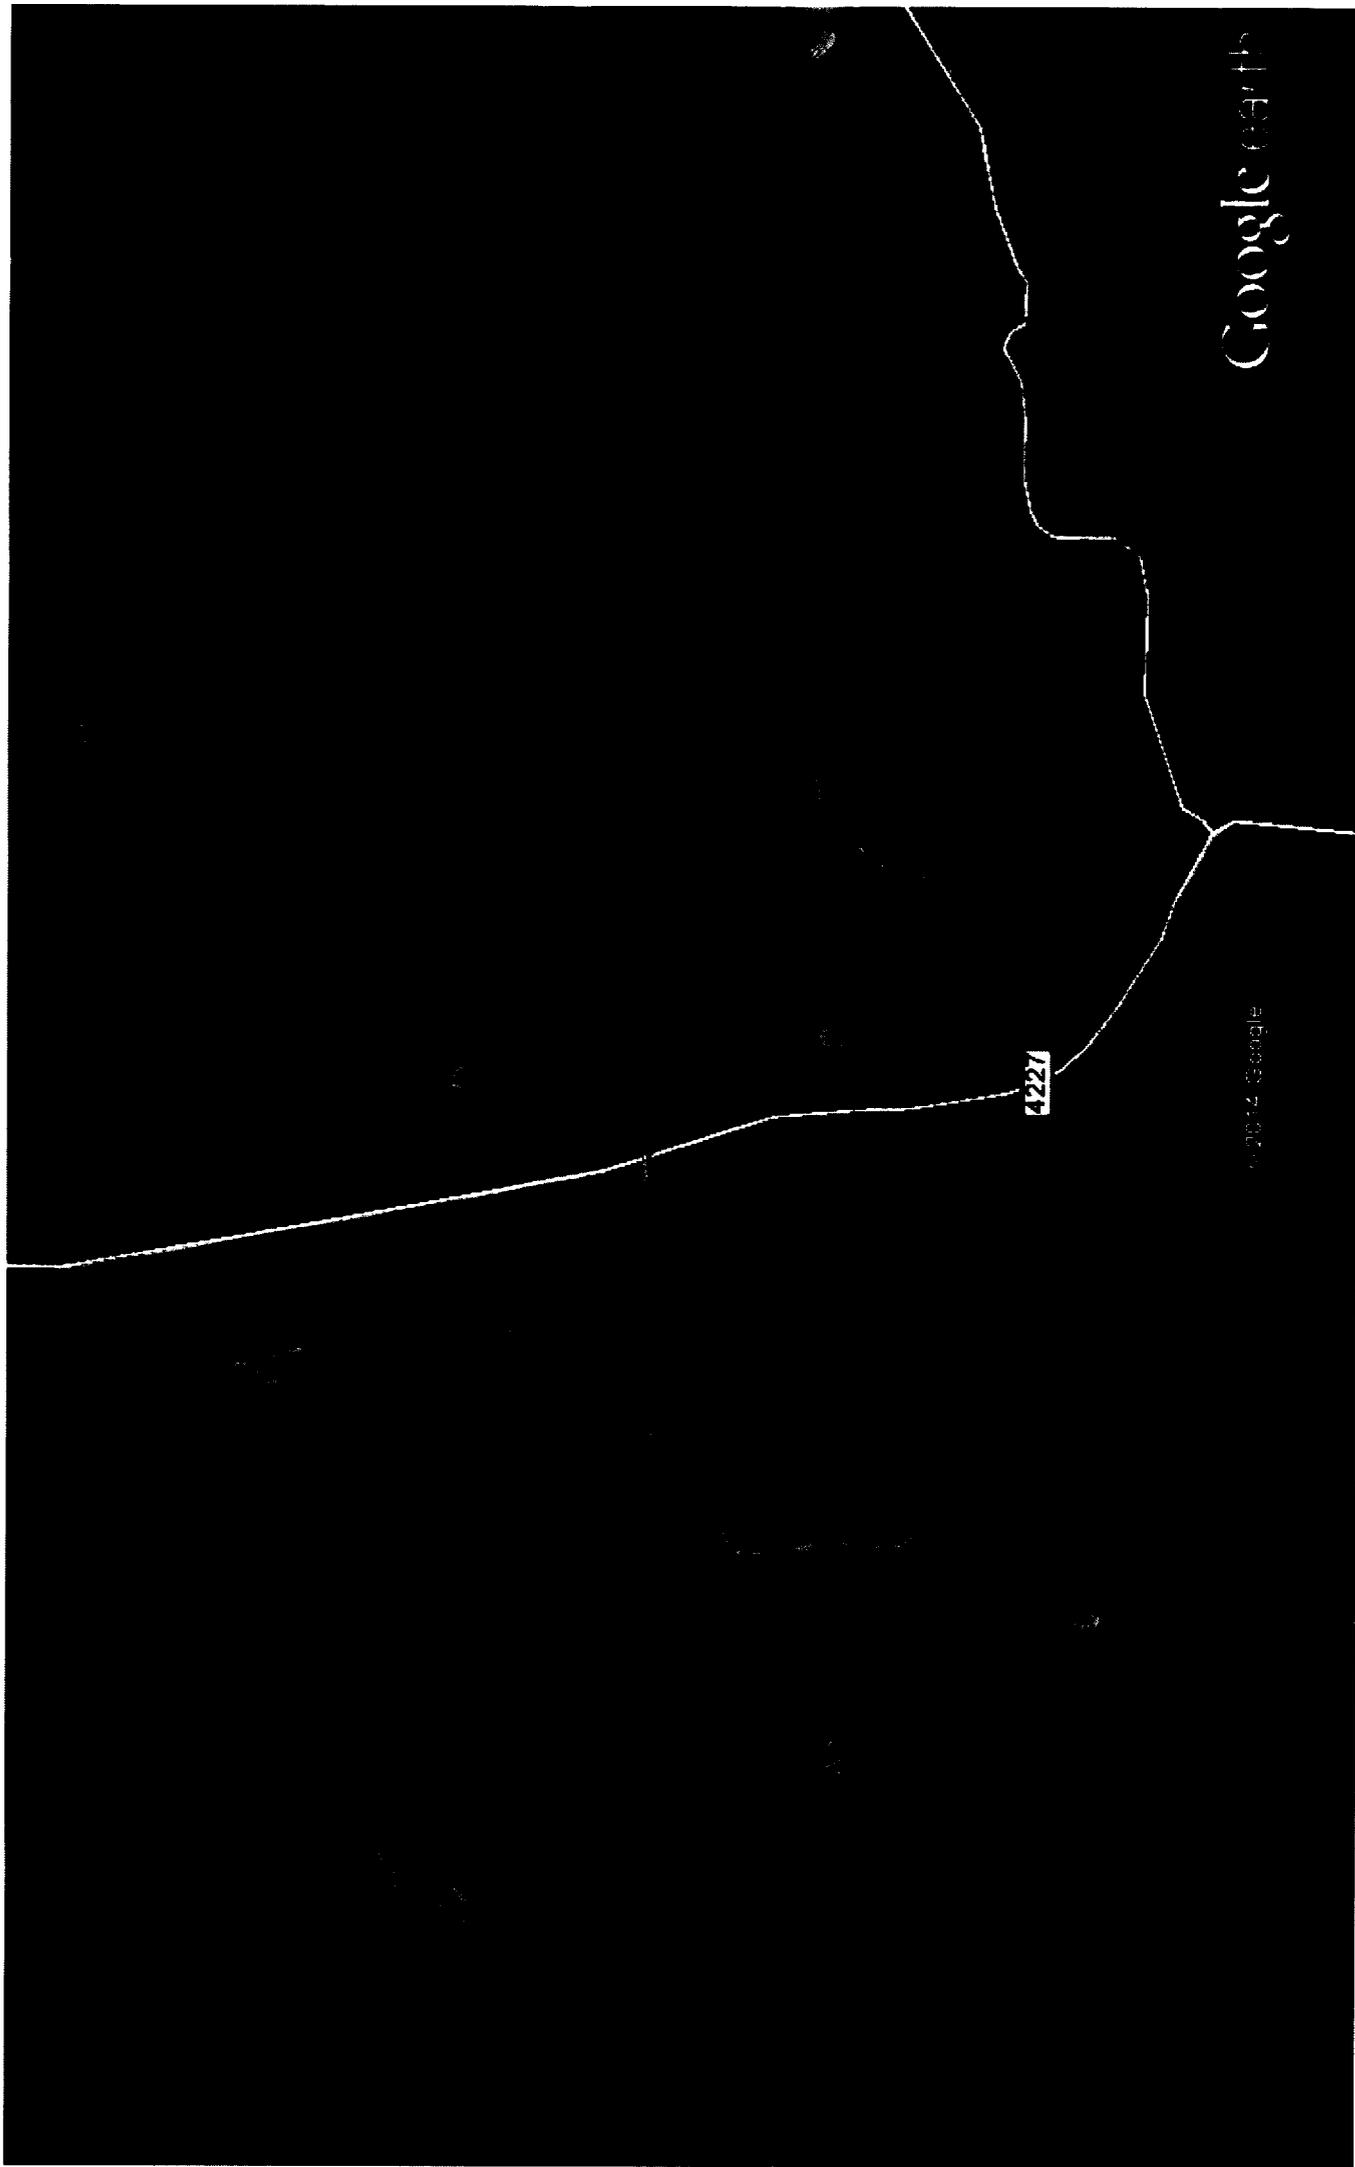

Google earth

miles  
km

