

14d

APPLICATION FOR PIPELINE UTILITY PERMIT
DESIGNATING PLACEMENT OF UTILITY IN COUNTY RIGHT OF WAY

TO: THE COUNTY ENGINEER OF WISE COUNTY, TEXAS

Comes now _____ [company name], hereinafter referred to as "Company" a _____ [state] Corporation, with authority to transact business in Texas, acting by and through its duly authorized representative, and hereby petitions the County Engineer for the right to lay, construct, maintain, repair and/or operate equipment under, over, across and/or along certain County Roads as shown on drawings and diagrams attached hereto and said location described as follows:

Facility to Cross Road

Road Name & Block Number	Length of Crossing	TYPE OF CONSTRUCTION (CHECK ONE)			
		Bored	Jacked	Driven	Cased
CR 2360	43'	X			

Facility to Parallel County Road Within Right-Of-Way

Road Name and Block Number	From	To	Distance

CONSTRUCTION TYPE

- 12" Diameter Underground
- .500 Wall Thickness
- High Pressure Underground
- Low Pressure

Material Specification STEEL PIPE
 Minimum Yield Strength X52000
 Maximum Operation Pressure 250-300

Pipeline (60 psi or greater operating pressure) Pipeline (60 psi operating pressure)

The location and description of the proposed installation and appurtenances must be fully shown on the attached detailed drawings.

The Company shall commence actual construction/work in good faith within 60 days from the date of said permit and shall complete said construction /work within _____ working days. (COMPANY MUST FILL IN). If such construction is not begun by the 60th day, Company will be required to apply for a new permit.

Company declares that prior to filing this application, it has ascertained the location of all existing utilities, both aerial and underground, and the filing of this application is prima facie evidence that the proposed installation will not conflict with any existing utility.

A copy of this permit shall be kept at the job site any time work is being performed.

It is expressly stipulated that this Permit is a license for permissive use only and that the placing of facilities upon public property pursuant to this permit shall not operate to create or vest any property right in said holder.

It is understood and agreed that the rights and privileges herein set out are granted only to the extent of the County's right, title and interest in the land to be entered upon and used by the holder and the holder will at all times assume risk of and indemnify, defend and save harmless Wise County from and against any and all loss, damages, cost or expense

arising in any manner on account of the exercise or attempted exercise by said holder of the aforesaid rights and privileges.

Any deviation from these specifications must be approved by Wise County Engineer's Office or its designated representative.

Approval of County Engineer's Office may take as long as two weeks after complete application is received.

Applicant agrees to comply with all rules of the County Commissioners and the County Engineer in construction of said installation attached hereto as **WISE COUNTY DESIGN STANDARDS AND SAFETY PRECAUTION REQUIREMENTS FOR WORK CONDUCTED IN WISE COUNTY RIGHTS OF WAY** and incorporated herein for reference.

In the event Company fails to obtain a permit prior to the installation or does not install utilities in compliance with installation requirements set forth herein (i.e. depth, location, etc), Company assumes all financial responsibility for damages and/or destruction of lines, cables, etc. based upon its failure to comply with Wise County requirements.


Applicant agrees that if Wise County demonstrates a violation of the terms of this policy, Applicant stipulates that requisites for injunctive relief exist and that Wise County is entitled to relief enjoining any conduct by applicant which is contrary to the policies.

This permit is a revocable permit. Wise County reserves the right to revoke this permit at any time, in the sole discretion of Wise County, for interests of public health, safety or welfare, or for failure to repair any damages upon demand, or for any other reason deemed sufficient by Wise County.

In the event Company fails to comply with any or all of the requirements as set forth herein, the County may take such action as it deems appropriate to compel compliance. The County Engineer further retains the right to revoke this Permit by verbal notification to the Applicant/Company.

Failure to obtain this permit and/or notify the County Engineer's Office within 24 hours of beginning construction shall constitute grounds for job shutdown.

By signing below, I certify that I am authorized to represent the Company listed below, and that the Company agrees to the conditions/provisions included in this permit.

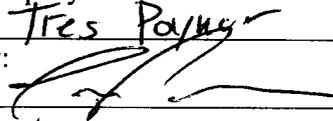Ealink Midstream Services, LLC
 Company Name
Tres Poyner
 By:

 Signature
Landman
 Title
1209 CR 1304
 Address
Bridgeport TX 76426
 City State Zip
940-577-3396
 Phone Number
tres.poyner@enlink.com
 Email:

PIPELINE UTILITY APPROVAL

Wise County offers no objection to the proposed location of the utility in the County right of way as shown by accompanying drawings and notice dated _____ except as noted below:
(Month/Day/Year)

EXCEPTIONS: Add pipe line markers at the R.O.W. line.

Chad Davis, P.E.
Wise County Engineer

Signature
Wise Co. Engineer
Title

ORDER GRANTING PERMIT AND RIGHT-OF-WAY
TO CONSTRUCT GAS PIPELINE

THE STATE OF TEXAS
COUNTY OF WISE


COUNTY ROAD # 2360

Now, on this 11 day of May, 2015 at regular term and session of the Commissioners Court of Wise County, Texas, came on to be considered the application of Devon Gas Services, L. P. for a permit and right-of-way to lay pipeline under the public roads of the County of Wise, State of Texas, and the Court having considered such application which was filed on the 11 day of May, 2015, and is referred to and made a part hereof, and having determined that the permit and right-of-way for such pipeline should be granted, it is accordingly ordered by the Court:

1. That the County of Wise, State of Texas, does hereby grant the right privilege and right-of-way to Devon Gas Services, L. P. to lay, construct, maintain, operate a pipeline under the public roads in the County of Wise, State of Texas, as described:

Description and Location – COUNTY ROAD 2360
SEE ATTACHED PLAT

2. That such pipeline opening shall be bored, constructed and maintained as not to interfere with the use and occupancy of such roads by public. That such pipeline shall be buried to a minimum depth of ten feet (10 ft.) below the surface.
3. That in the event it becomes necessary to build a Farm to Market Road or other road across such roads, it will become the duty of Devon Gas Services L. P. to adjust its pipeline with such construction.
4. That all the right, privileges and right-of-way herein above mentioned are by this order vested in said of Devon Gas Services L. P., its successors and assigns, without any further grant or procedure.
5. Mark pipeline crossing on ROW fences with signs.

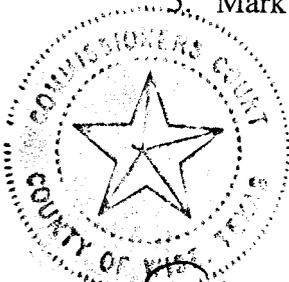

COUNTY COMMISSIONERS COURT
By: [Signature]
County Judge, Wise County


Date: 5/11/15

Attest:

Sherry Lemon by Amanda Knox Chief Deputy
County Clerk

Verbal Approval given by: Commissioner _____
Precinct # _____
Date: _____

WISE COUNTY, TEXAS

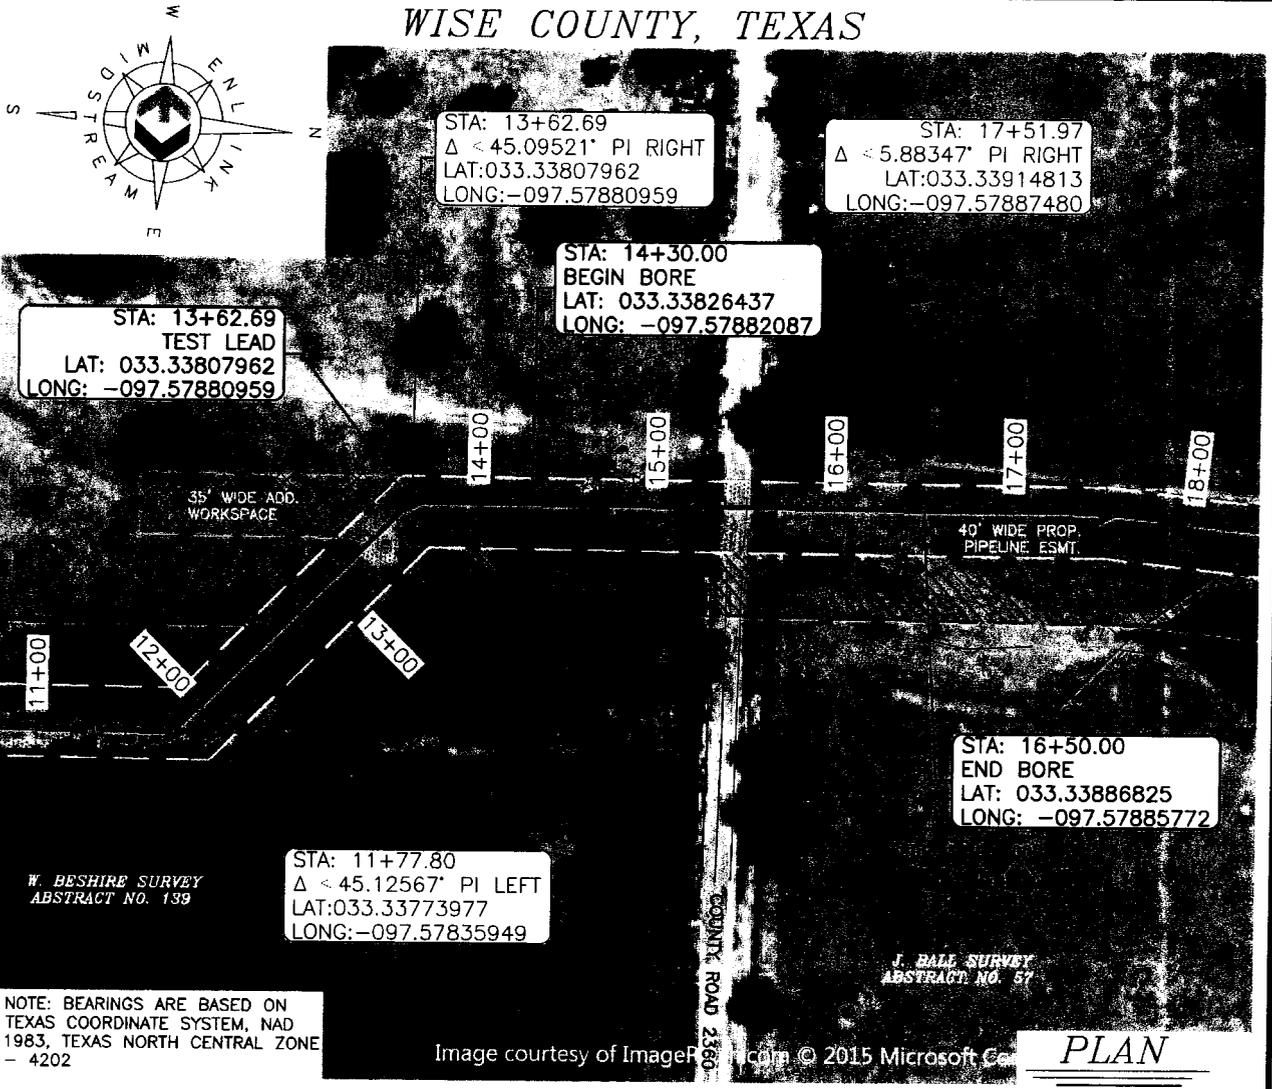

W. BESHIRE SURVEY
ABSTRACT NO. 139

J. BALL SURVEY
ABSTRACT NO. 57

NOTE: BEARINGS ARE BASED ON
TEXAS COORDINATE SYSTEM, NAD
1983, TEXAS NORTH CENTRAL ZONE
- 4202


Image courtesy of ImageRight.com © 2015 Microsoft Corp

PLAN

SCALE: 1" = 80'

PROFILE

SCALE: HOR. 1" = 80'
VERT. 1" = 40'

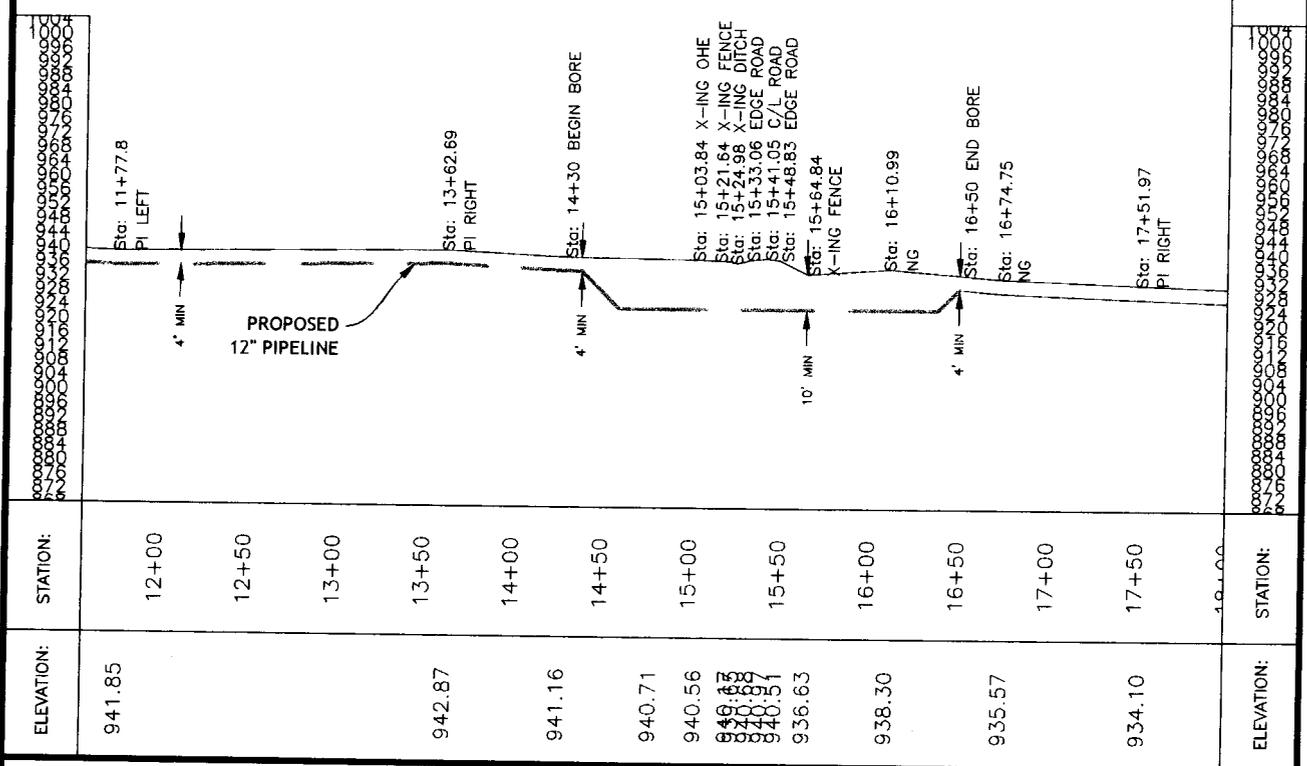

PLAN & PROFILE

PROJECT AFE: 30006097	DATE: 2014-05-01	DRAWING NO.: D-BORE-6097-001.dwg
PROJECT: ADOBON LATERAL	REVISED:	LAYOUT: D-BORE-6097-001
TRACT NO.: TR.NO	TECH: JRM	SHEET: 1 OF 6

APPLICATION FOR PIPELINE UTILITY PERMIT
DESIGNATING PLACEMENT OF UTILITY IN COUNTY RIGHT OF WAY

TO: THE COUNTY ENGINEER OF WISE COUNTY, TEXAS

Comes now Targa Midstream Services LLC [company name], hereinafter referred to as "Company" a Delaware [state] Corporation, with authority to transact business in Texas, acting by and through its duly authorized representative, and hereby petitions the County Engineer for the right to lay, construct, maintain, repair and/or operate equipment under, over, across and/or along certain County Roads as shown on drawings and diagrams attached hereto and said location described as follows:

Facility to Cross Road

Road Name & Block Number	Length of Crossing	TYPE OF CONSTRUCTION (CHECK ONE)			
		Bored	Jacked	Driven	Cased
<u>CR 1745</u>	<u>50 Ft</u>	<input checked="" type="checkbox"/>			

Facility to Parallel County Road Within Right-Of-Way

Road Name and Block Number	From	To	Distance

CONSTRUCTION TYPE

10.75 Diameter .219 Wall Thickness High Pressure Underground Pipeline (60 psi or greater operating pressure) Low Pressure Underground Pipeline (60 psi operating pressure)

Material Specification Steel Pipe / Natural Gas
 Minimum Yield Strength 52,000
 Maximum Operation Pressure 1200

The location and description of the proposed installation and appurtenances must be fully shown on the attached detailed drawings.

The Company shall commence actual construction/work in good faith within 60 days from the date of said permit and shall complete said construction /work within 60 working days. (COMPANY MUST FILL IN). If such construction is not begun by the 60th day, Company will be required to apply for a new permit.

Company declares that prior to filing this application, it has ascertained the location of all existing utilities, both aerial and underground, and the filing of this application is prima facie evidence that the proposed installation will not conflict with any existing utility.

A copy of this permit shall be kept at the job site any time work is being performed.

It is expressly stipulated that this Permit is a license for permissive use only and that the placing of facilities upon public property pursuant to this permit shall not operate to create or vest any property right in said holder.

It is understood and agreed that the rights and privileges herein set out are granted only to the extent of the County's right, title and interest in the land to be entered upon and used by the holder and the holder will at all times assume risk of and indemnify, defend and save harmless Wise County from and against any and all loss, damages, cost or expense arising in any manner on account of the exercise or attempted exercise by said holder of the aforesaid rights and privileges.

Any deviation from these specifications must be approved by Wise County Engineer's Office or its designated representative.

Approval of County Engineer's Office may take as long as two weeks after complete application is received.

Applicant agrees to comply with all rules of the County Commissioners and the County Engineer in construction of said installation attached hereto as **WISE COUNTY DESIGN STANDARDS AND SAFETY PRECAUTION REQUIREMENTS FOR WORK CONDUCTED IN WISE COUNTY RIGHTS OF WAY** and incorporated herein for reference.

In the event Company fails to obtain a permit prior to the installation or does not install utilities in compliance with installation requirements set forth herein (i.e. depth, location, etc), Company assumes all financial responsibility for damages and/or destruction of lines, cables, etc. based upon its failure to comply with Wise County requirements.

Applicant agrees that if Wise County demonstrates a violation of the terms of this policy, Applicant stipulates that requisites for injunctive relief exist and that Wise County is entitled to relief enjoining any conduct by applicant which is contrary to the policies.

This permit is a revocable permit. Wise County reserves the right to revoke this permit at any time, in the sole discretion of Wise County, for interests of public health, safety or welfare, or for failure to repair any damages upon demand, or for any other reason deemed sufficient by Wise County.

In the event Company fails to comply with any or all of the requirements as set forth herein, the County may take such action as it deems appropriate to compel compliance. The County Engineer further retains the right to revoke this Permit by verbal notification to the Applicant/Company.

Failure to obtain this permit and/or notify the County Engineer's Office within 24 hours of beginning construction shall constitute grounds for job shutdown.

By signing below, I certify that I am authorized to represent the Company listed below, and that the Company agrees to the conditions/provisions included in this permit.

Targa Midstream Services LLC
Company Name
Russell Park
By: [Signature]
Signature
Sr. Right of Way Agent
Title
1000 Louisiana, Suite 4300
Address
Houston TX 77002
City State Zip
(940) 381-1703
Phone Number
rpark@targaresources.com
Email:

PIPELINE UTILITY APPROVAL

Wise County offers no objection to the proposed location of the utility in the County right of way as shown by accompanying drawings and notice dated _____ except as noted below:

(Month/Day/Year)

EXCEPTIONS:

Add pipeline markers at the R.O.W. line.

Chad Davis, P.E.
Wise County Engineer
Chad Davis
Signature
Wise Co. Engr.
Title

Project Wizard Wells Discharge 10" Wise County Road Crossing	
Location	Date 4/30/2015

Minimum Pipe Wall Thickness - Steel Pipe

PIPE AND OPERATIONAL DATA:

Nominal Pipe Size	10 3/4
Nominal Outside Diameter [in.]	10.75
Design Pressure [psig]	1200
Grade	X52
Specified Minimum Yield Strength [psi]	52,000
Design Factor	0.60
Longitudinal Joint Factor	1.0
Temperature Derating Factor	1.000

RESULT OF CALCULATION:

Minimum Pipe Wall Thickness [in.]	0.2067
-----------------------------------	--------



H. Hanzalik
April 30, 2015

Notes: Design 192.111
Design pressure 1200 psig MAOP

*Will exceed the "minimum pipe wall thickness" by using .219 wall thickness pipe
Barlow Formula*

Reference: CFR Part 192 and ASME B31.8

Prepared By Herman Hanzalik	Approved By	Revision: 10.0.0
--------------------------------	-------------	------------------

**ORDER GRANTING PERMIT AND RIGHT-OF-WAY
TO CONSTRUCT GAS PIPELINE**

THE STATE OF TEXAS

COUNTY ROAD # 1745

THE COUNTY OF WISE

Now on this 11 day of May, 2015 at a meeting of the Commissioners Court of Wise County, Texas, came on to be considered the application of Targa Midstream Services LLC for a permit and right-of-way to lay gas pipeline under the public roads of the County of Wise, State of Texas, and the Court having considered such application which was filed on the 11 day of May, 2015, and is referred to and made a part hereof, and having determined that the permit and right-of-way for such gas pipeline should be granted, it is accordingly ordered by the court:

1. That the County of Wise, State of Texas, does hereby grant the right, privilege and right-of way to Targa Midstream Services LLC to lay, construct, maintain, and operate a gas pipeline under the public roads in the County of Wise, Sate of Texas, as described:

Description and Location:

One (1) ten inch (10") X52 grade steel pipe crossing CR 1745 approximately 1.7 miles South of its Intersection with FM 1810.

2. That such gas pipeline opening shall be bored, constructed and maintained as not to interfere with the use and occupancy of such public roads by the public. That such gas pipeline shall be buried to the depth of five feet (5 ft.) below the lowest point of the right-of-way.

3. Pipe-line is to be marked with proper signage in a clear and visible manner on each side of said County Road right-of-way.

COUNTY COMMISSIONERS COURT


BY: [Signature]
County Judge, Wise County

Date: 5/11/15



ATTEST: Sherry Lemon by Amanda Knox Chief Deputy
Wise County Clerk

BORE ONLY

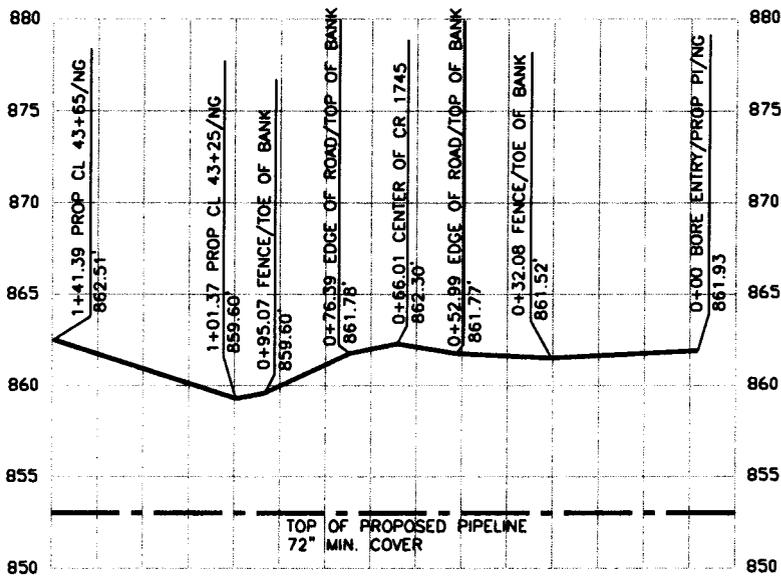

VERTICAL SCALE 1" = 10'
HORIZONTAL SCALE 1" = 40'

NAD 27 GRID
TEXAS CENTRAL ZONE



0 20 40
1" = 40 FEET

2,238.80 ACRES
JOHNNY LAWRENCE
JULY 30, 1996,
VOLUME 672, PAGE 357
(O.D.R.W.C.T.)

**G.H. & H.R.R. CO.
SURVEY**
SECTION 4
ABSTRACT NO. 1317

700.438 ACRES
BIG CREEK PROPERTIES, LTD.
OCTOBER 29, 1991
VOLUME 423, PAGE 280
(O.D.R.W.C.T.)

PRIVATE
ROAD

NOTE:

1. COORDINATES SHOWN ARE BASED ON TEXAS STATE PLANE COORDINATE SYSTEM OF 1927, TEXAS NORTH CENTRAL ZONE 4202. DISTANCES ARE GRID.

2. THIS SURVEY PLAT WAS PREPARED FROM RECORD DATA FURNISHED BY THE CLIENT AND WAS DONE WITHOUT THE BENEFIT OF A TITLE REPORT. THE SURVEYOR HAS MADE NO INVESTIGATIONS OR SEARCH FOR EASEMENTS OR OTHER MATTERS OF RECORDS THAT A TITLE REPORT WOULD DISCLOSE AND THIS SURVEY DOES NOT REPRESENT A WARRANTY OF TITLE OR A GUARANTEE OF OWNERSHIP.

3. THE LOCATION OF UTILITIES HEREON ARE FROM OBSERVED EVIDENCE OF ABOVE GROUND APPURTENANCES AS A RESULT OF FIELD SURVEY INFORMATION AND UNDERGROUND UTILITIES WERE NOT LOCATED BY THE SURVEYOR. THE SURVEYOR MAKES NO GUARANTEE THAT THE UTILITIES SHOWN COMPRISE ALL SUCH UTILITIES IN THE AREA, EITHER IN SERVICE OR ABANDONED. THE SURVEYOR FURTHER DOES NOT WARRANT THAT THE UTILITIES SHOWN ARE IN THE EXACT LOCATION INDICATED. THE SURVEYOR HAS NOT PHYSICALLY LOCATED ANY UNDERGROUND UTILITIES.

I HEREBY STATE THAT THIS SKETCH SHOWS THE SUBJECT PROPOSED CENTERLINE, AND PROFILE DATA AS COLLECTED UNDER MY SUPERVISION DURING APRIL, 2015.

MARK D. HARP
REGISTERED PROFESSIONAL LAND SURVEYOR
LICENSE NO. 6445



LEGEND

- — — — — PROPOSED PIPELINE CENTERLINE
- - - - - EDGE OF ROAD
- x - x - FENCE LINE
- — — — — CENTER OF CR 1745

EXHIBIT OF:
A PROPOSED ROAD PROFILE FOR:
TARGA MIDSTREAM SERVICES, LLC.
CR 1745
A.F.E. 54470


AND SITUATED IN THE G.H. & H.R.R. CO. SURVEY, A-1317, SECTION 4, AND BEING APPROXIMATELY 4.8 MILES NORTHWEST OF THE TOWN OF CHICO, IN WISE COUNTY, TEXAS.



550 Bailey Ave., 205 - Fort Worth, TX 76107
Ph: 817.349.9800 - Fax: 979.732.5271
TBPLS Firm No. 10193887
www.franksurveying.com
LAND SURVEYING/ENERGY/GIS SERVICES
© COPYRIGHT 2014 - ALL RIGHTS RESERVED

DATE: 5-6-2015 PROJECT NO: 2015040502
DRAWN BY: AJ SCALE: 1" = 40'
CHECKED BY: CH/AP SHEET: 1 OF 1
FIELD CREW: DC/MR REVISION: NO

Redline Application

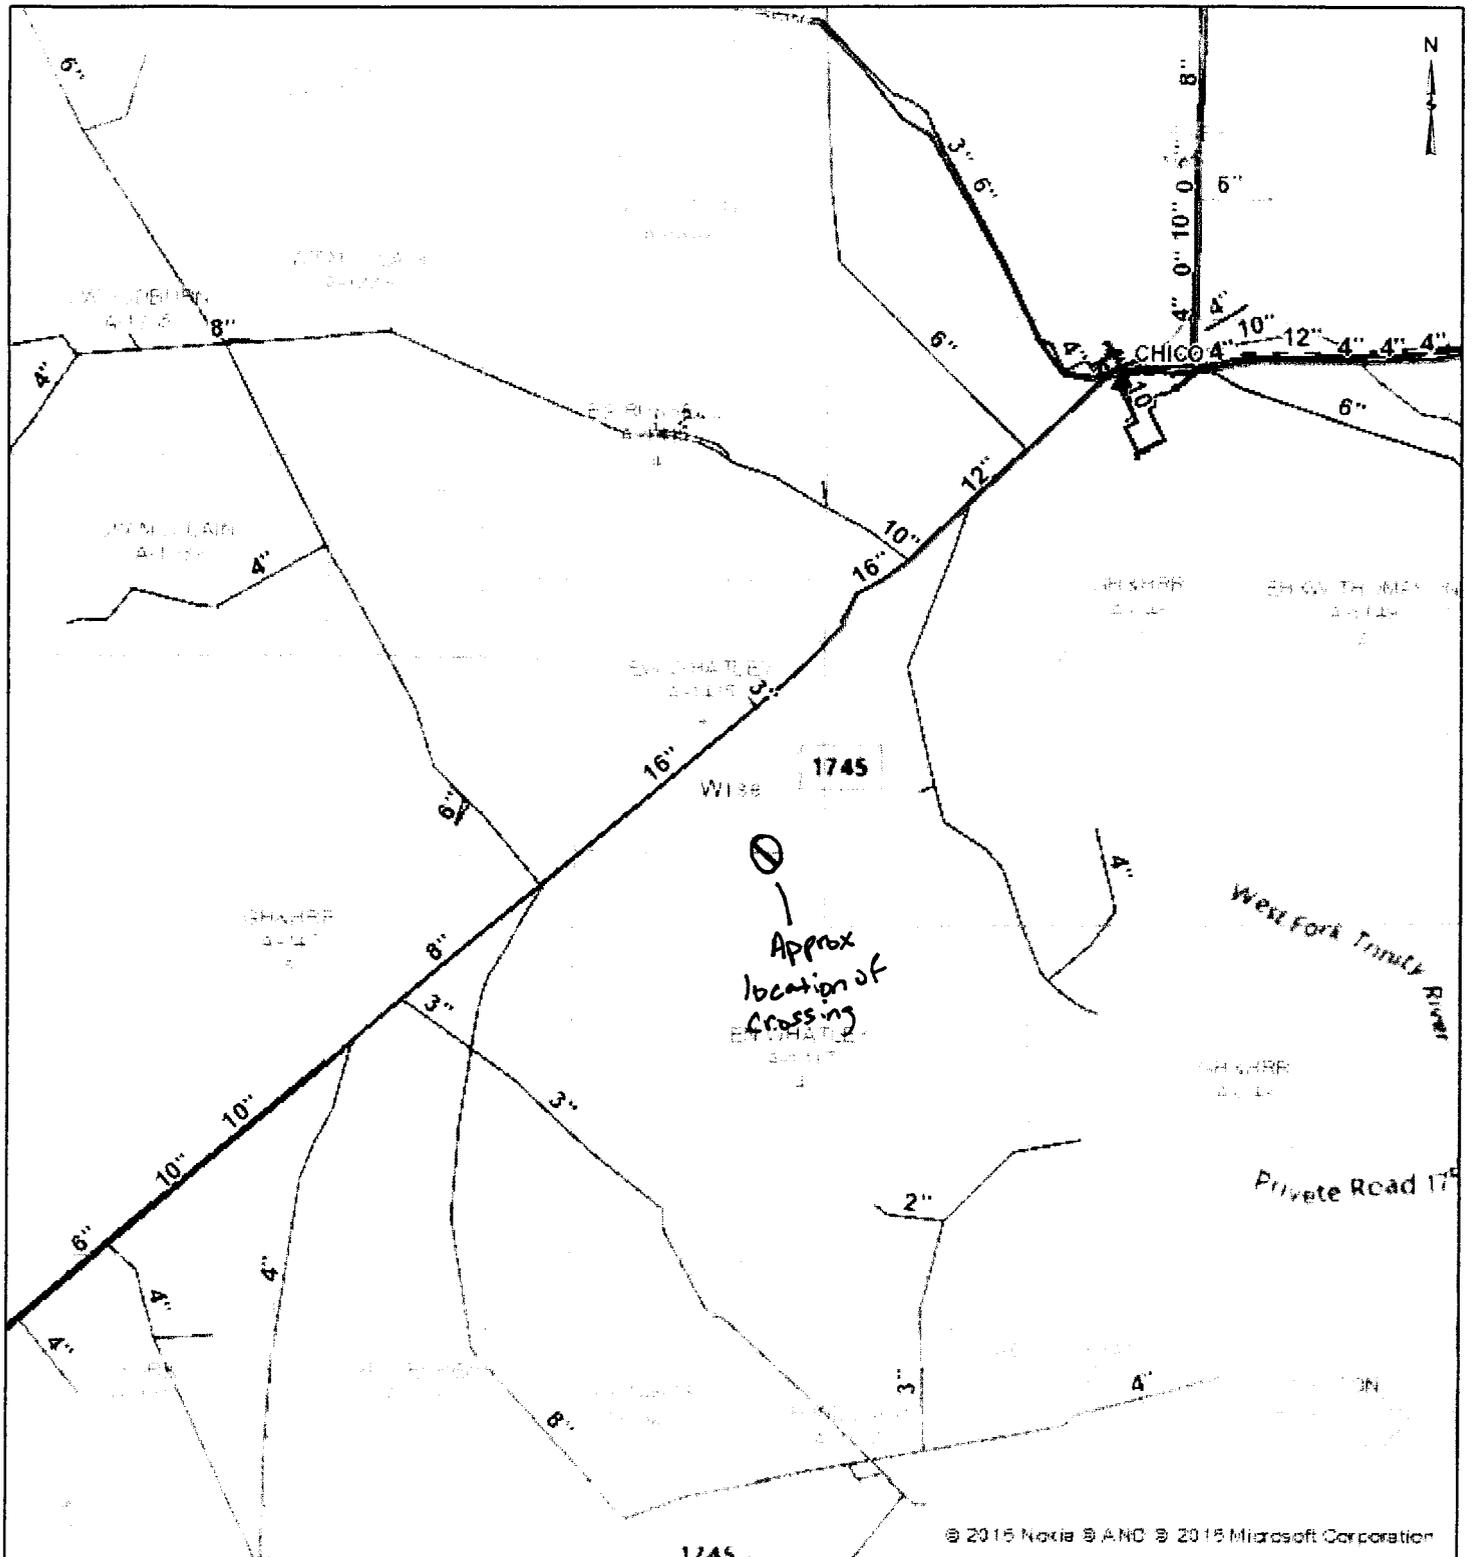


Approx
location of
crossing

LEGEND


- | | | | |
|--|----------------|--|---------------|
| | STATE BOUNDARY | | TWNRANGE |
| | RESERVATIONS | | SECTIONS |
| | COUNTIES | | NEWWELLS_Edit |
| | BLOCKS | | PIPES_Edit |
| | ABSTRACTS | | |

May 6, 2015

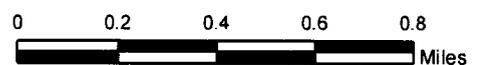

TARGA

Park, Russell D

 

Google earth

© 2015 Google

Google earth

feet
km

3000

1

